

23 August 2022

Hema Stanley
Clerk to Holford Parish Council
Coach House
1 Alfoxton Park
Holford
Bridgwater
TA5 1SG

Womble Bond Dickinson (UK) LLP

The Spark
Draymans Way
Newcastle Helix
Newcastle upon Tyne
NE4 5DE

Tel: 0345 415 0000
Fax: 0345 415 5256
DX: 61191 Newcastle upon Tyne

Our ref:
UHF1/HG3/305959.3
Your ref:

By special delivery

Dear Hema

**Highway Act 1980 – Section 116(3)
Proposed Stopping-Up Order
Land at Honeymead, Land at Stowey Lane, Holford**

We are instructed by Somerset County Council ('County Council') who are the Highway Authority. We write in relation to the County Council's intention to make an application to the appropriate Magistrates' Court for an Order under Section 116 of the Highways Act 1980 to stop-up an area of highway at Stowey Lane, Holford. The area of highway concerned is shown hatched red on the attached plan.

In order to comply with the provisions of Section 116(3) of the Highways Act 1980, we now serve upon your Council formal notice of the County Council's intention of making this application. You have a period of **two months** from the date of this letter (being **23rd October 2022**) in which you can object to the making of this application.

Should the Parish Council decide to object, we would be grateful to receive a copy of the appropriate Minute for our file.

Previously the applicant attended the meeting in which this matter was considered by the Parish Council and is keen to do so again. In light of this, we would be grateful if you confirm by way of response when this matter is expected to be considered.

If you have no objections to the proposal, we would be obliged if you could please sign and return the duplicate letter enclosed to us. Please note this application was previously approved by the Parish Council in 2014 and no amendments have been made since.

We have written in similar terms to the Chief Executive of West Somerset District Council.

We look forward to hearing from you.

On behalf of Holford Parish Council, I would like to confirm that we consent to the making of an application for the stopping-up of the highway land hatched red on the attached plan.

Signed

Name
On behalf of Holford Parish Council


Date.....

Yours faithfully

Womble Bond Dickinson (UK) LLP

Enclosures:


- 1) Copy letter for signature and return; and
- 2) Plan showing area of highway concerned.

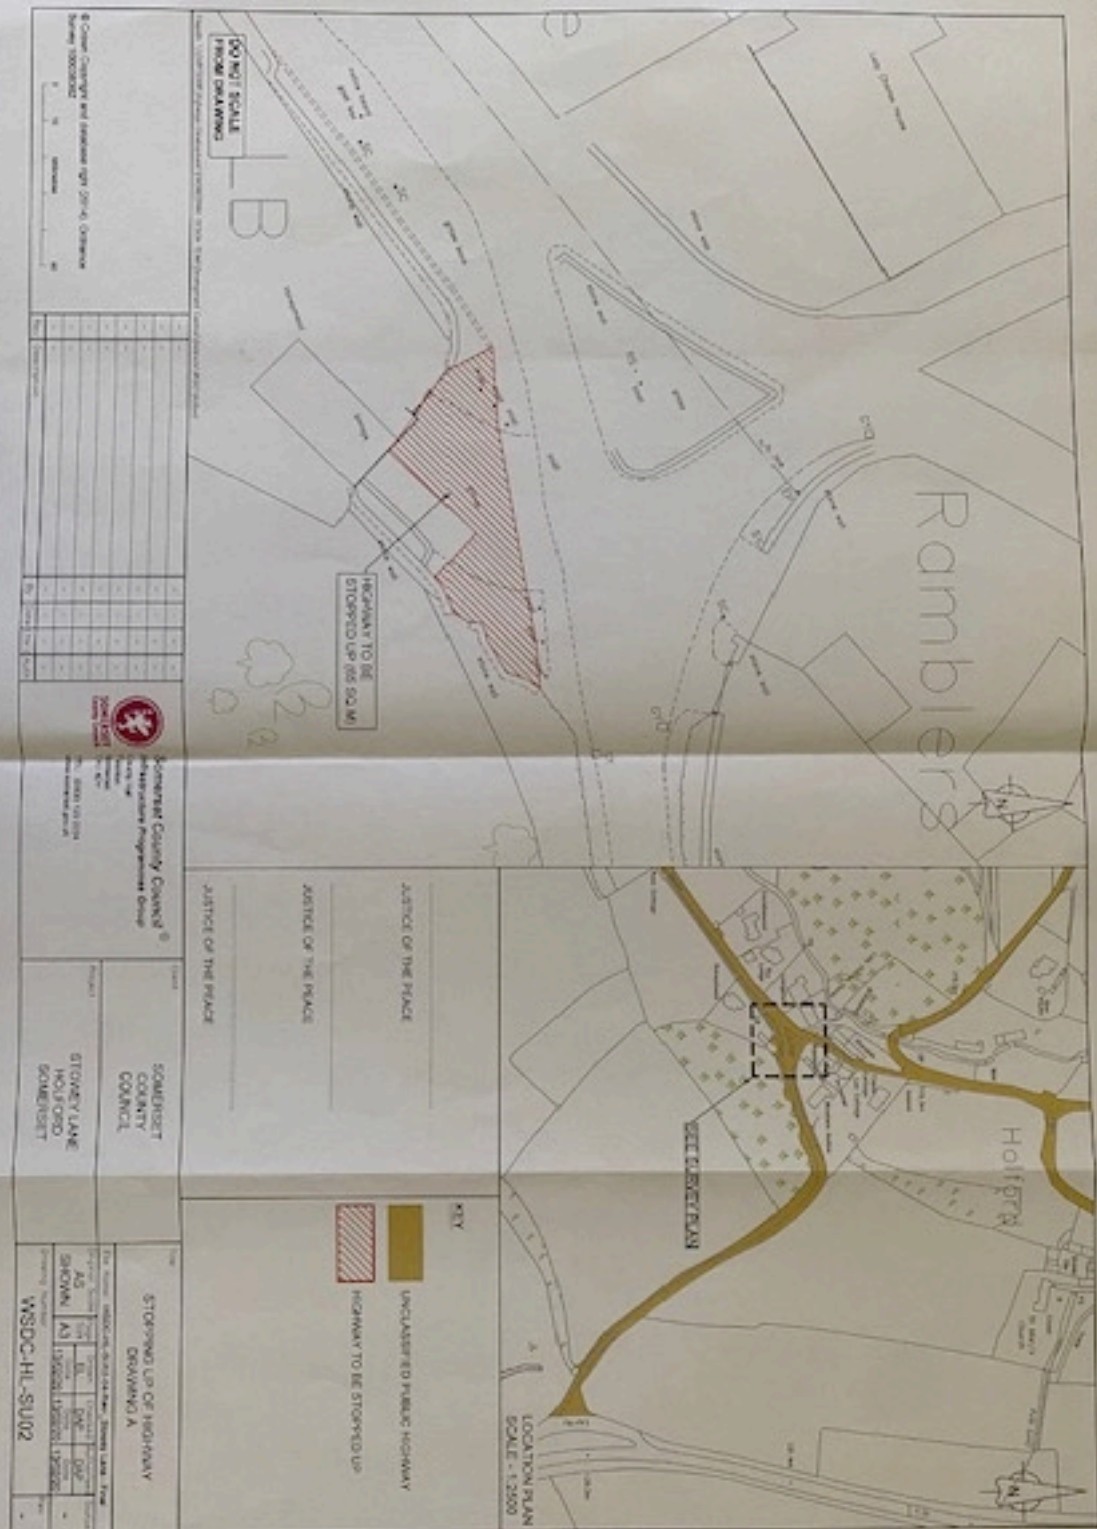

DO NOT SCALE FROM DRAWING

© Crown Copyright and Database right 2014. Ordnance Survey 100000000

NO.	REVISIONS	DATE	BY	CHKD	APPD

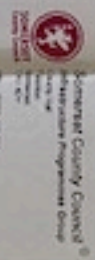

JUSTICE OF THE PEACE
 JUSTICE OF THE PEACE
 JUSTICE OF THE PEACE

SOMERSET COUNTY COUNCIL
 STONEY LANE
 HOJLORD
 SOMERSET

KEY
 UNCLASSIFIED PUBLIC HIGHWAY
 HIGHWAY TO BE STOPPED UP

STONEY LANE
 DRAWING A
 WSDC-HL-SU02

LOCATION PLAN
 SCALE - 1:2500